

# MAP

showing

LOCATION of

**KANDIYOHI COUNTY DITCH No. 20.**


in

**KANDIYOHI CO MINN.**

Scale 1 inch = 1600 feet.

Jan. 1906.

Cross Section of Ditch  
Scale 1" = 4'

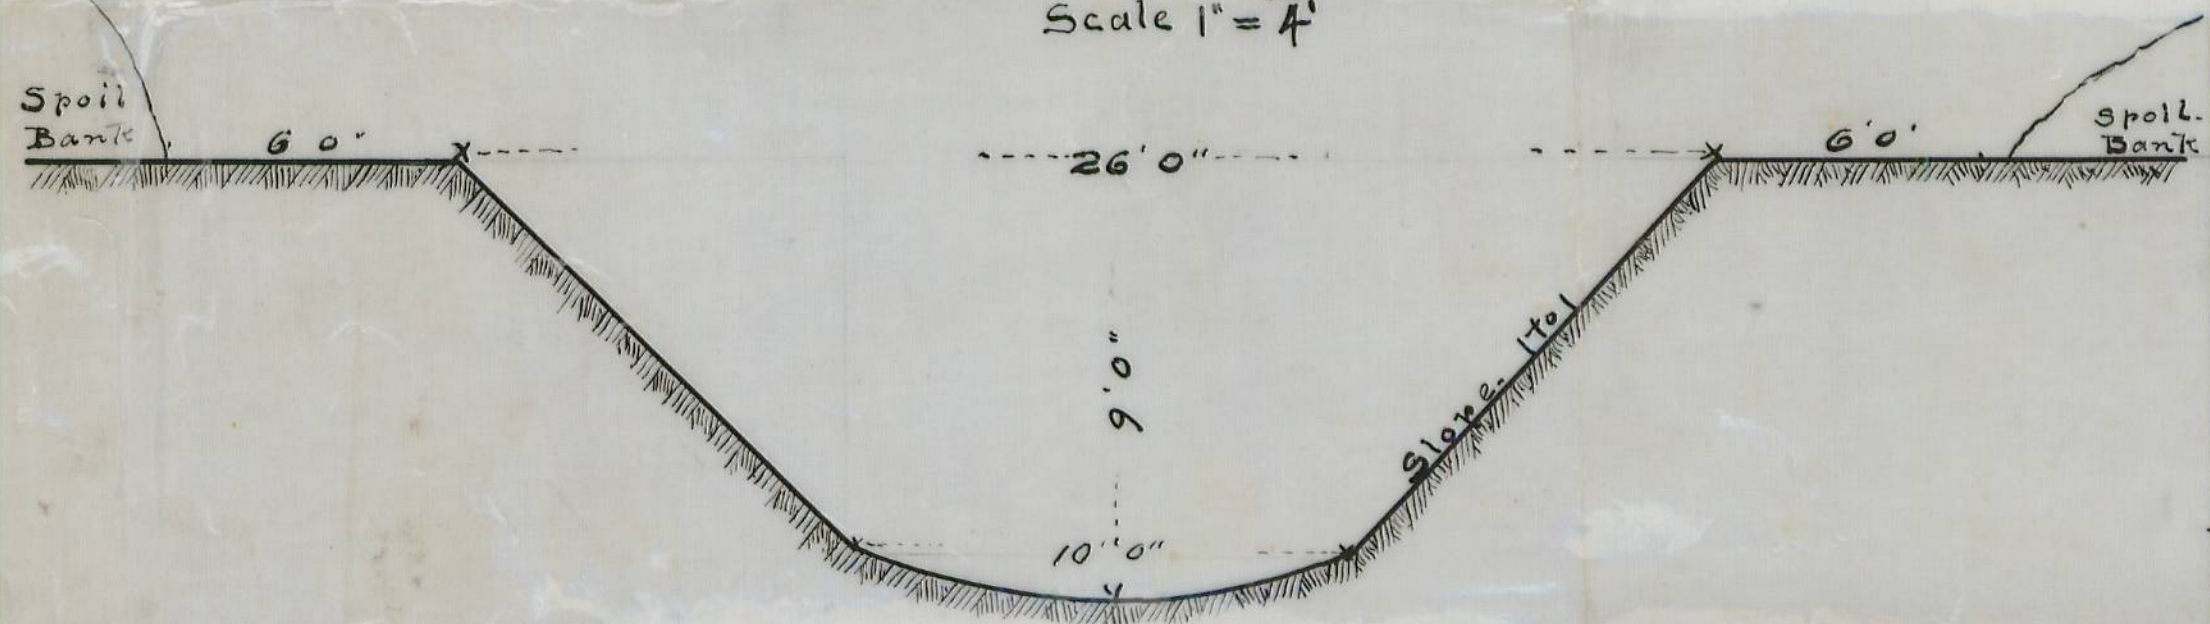

**LOCATION OF DITCH:** Beginning  $S75^{\circ}28'E$   $445'$  from Cor. Secs. 19-20 29-30

Sta. 0 to Sta. 6+54 $S73^{\circ}11'E$	Sta. 116+90 to Sta. 142+26 $S86^{\circ}14'E$	Sta. 277+00 to Sta. 294+0 $S62^{\circ}47'E$
" 6+54 " 15+60 $N88^{\circ}12'E$	" 142+26 " " 162+00 $N61^{\circ}54'E$	Sta. 294+0 to Sta. 306+0 $N67^{\circ}42'E$
" 15+60 " 29+25 $S82^{\circ}18'E$	" 162+00 " " 168+64 $S62^{\circ}06'E$	Sta. 306+0 to Sta. 326 $N86^{\circ}22'E$
" 29+25 " 43+25 $N58^{\circ}16'E$	" 168+64 " " 189+00 $S41^{\circ}52'E$	
" 43+25 " 57+00 $S79^{\circ}22'E$	" 189+00 " " 211+00 $S32^{\circ}54'E$	
" 57 " " 63 $S68^{\circ}54'E$	" 211+00 " " 242+00 $S24^{\circ}07'E$	
" 63 " " 91+60 $S47^{\circ}56'E$	" 242+00 " " 258+00 $S67^{\circ}47'E$	
" 91+60 " " 116+90 $S89^{\circ}20'E$	" 258+00 " " 270+60 $S80^{\circ}51'E$	
	" 270+60 " " 277+00 $S89^{\circ}51'E$	

*Handwritten signature*